



新宮町新宮C号地新築工事

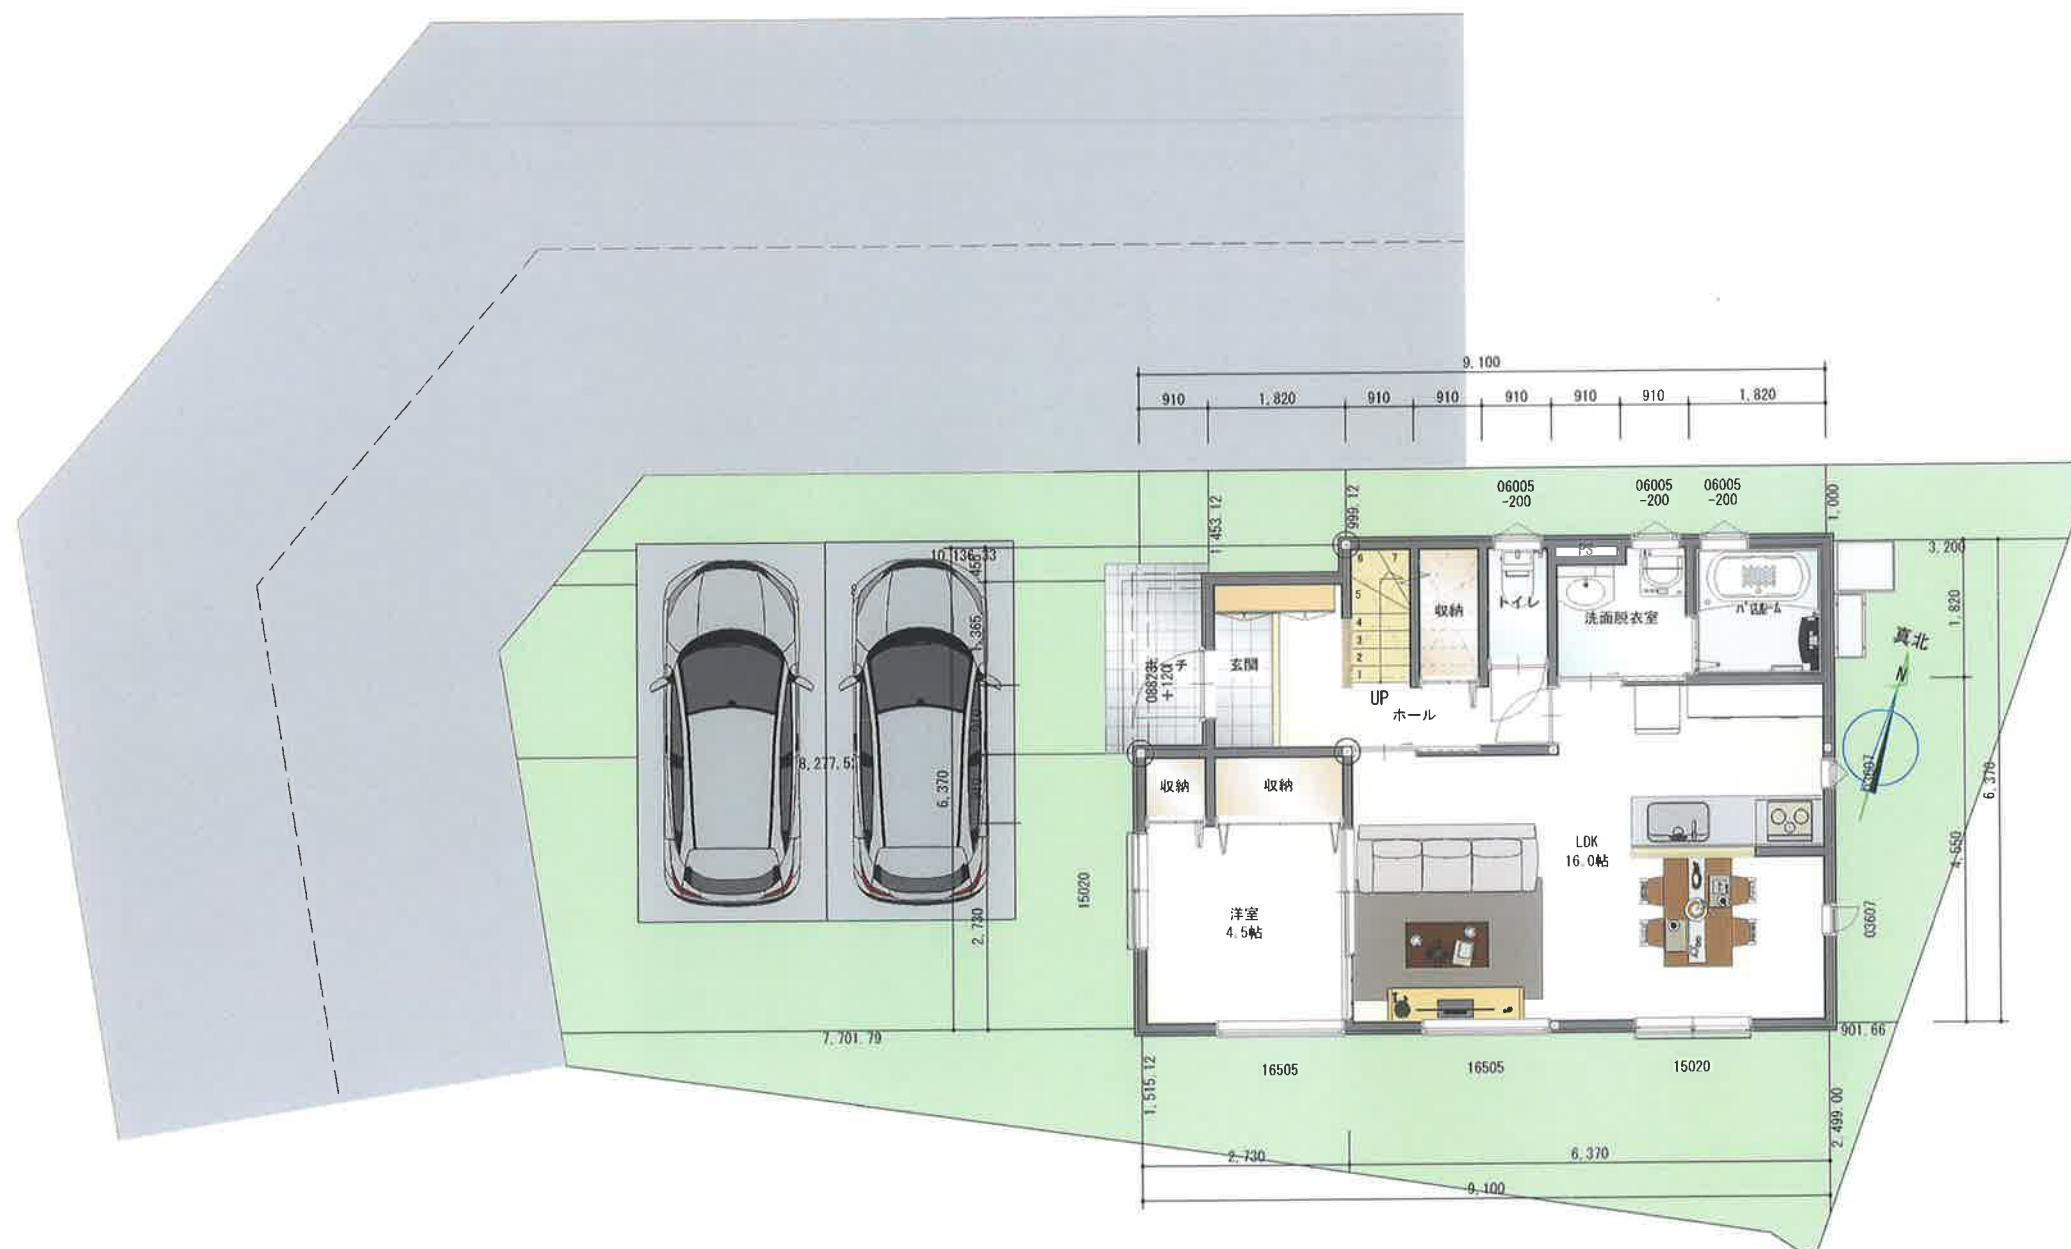


配置図 1/100

面積表

敷地面積	170.44㎡	51.55坪
延床面積	101.85㎡	30.80坪
1F床面積	54.65㎡	16.53坪
2F床面積	47.20㎡	14.27坪
建築面積	54.65㎡	16.53坪
ポーチ面積	3.40㎡	
バルコニー面積	3.31㎡	
総施工面積	105.16㎡	31.80坪

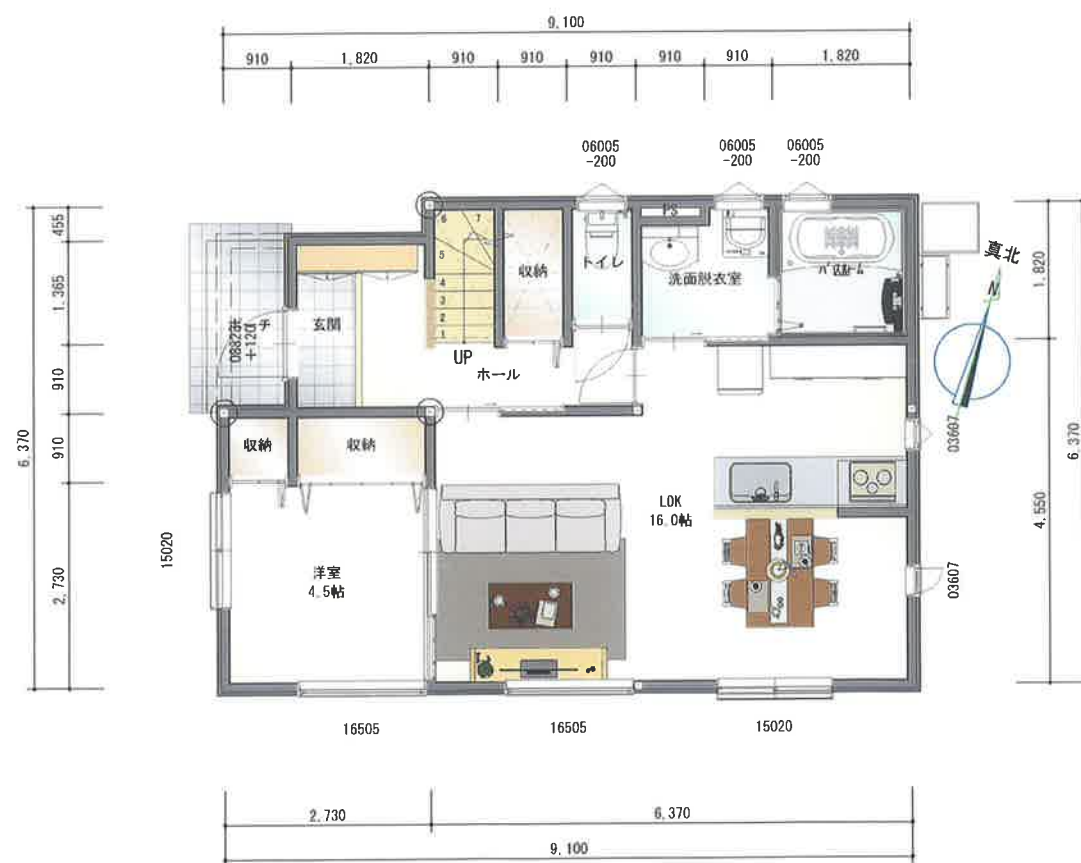

1F 平面図

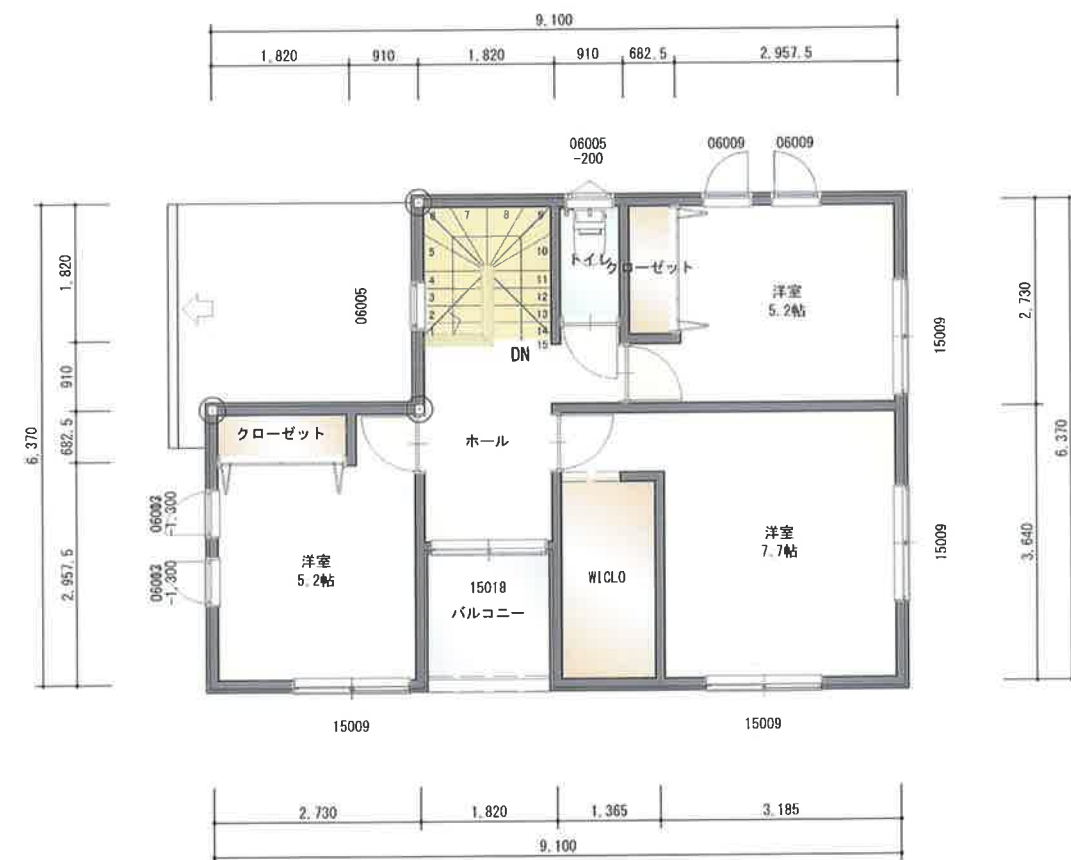

2F 平面図



南立面図



東立面図



北立面図



西立面図

